



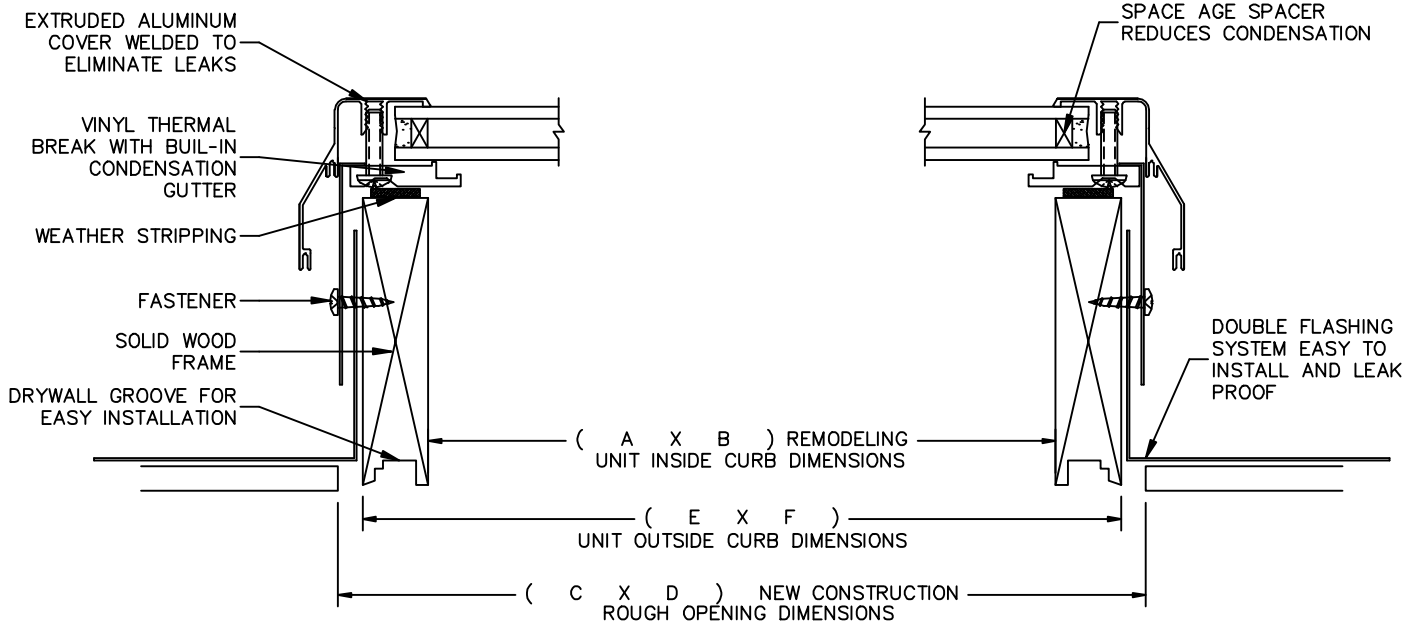


INSTALLATION DETAILS

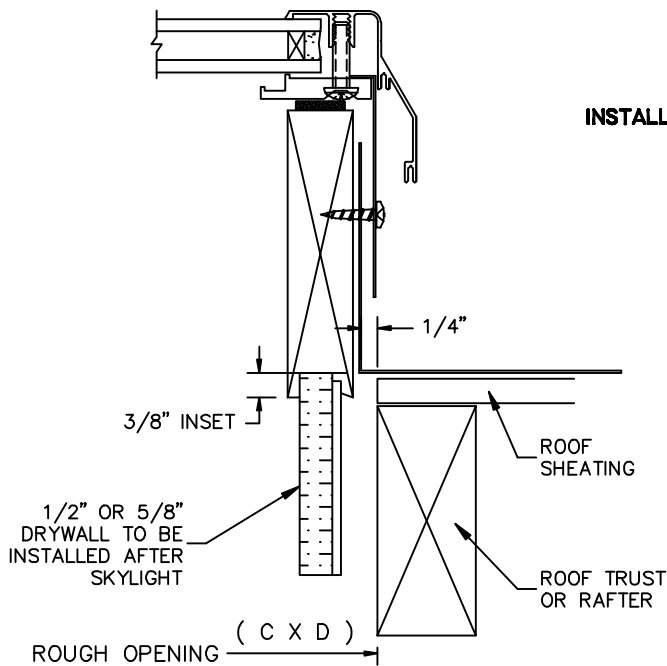

STANDARD - NEW CONSTRUCTION

(ORDER BY ROUGH OPENING (R.O.))
Unit outside dimensions will be 1/2" smaller than the (R.O.) for clearance

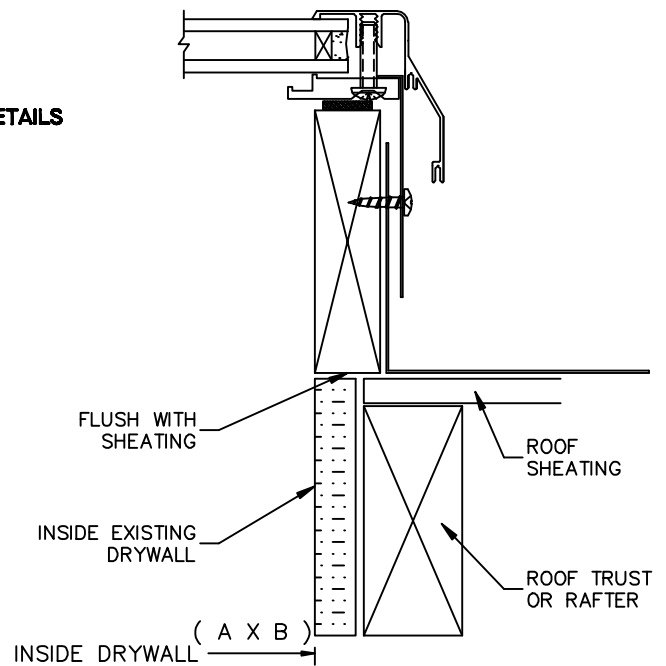

FLUSH NO GROOVE - REMODELING

(ORDER BY INSIDE DRYWALL DIMENSION)
Unit inside dimensions will be same as inside drywall dimension to minimize trimming out

Dimensions (Choose one)

- ☐ Inside Dimensions = (A X B)
- ☐ Rough Opening = (C X D)
- ☐ Outside Dimensions = (E X F)

SS-F					
Model	Dimensions (ID/RO/OD)	Glazing	Finish	Quantity	Project



STARLIGHT SKYLIGHTS
PRODUCT OF ORCA MANUFACTURING, INC

TITLE: STARLIGHT SKYLIGHTS - FIXED PREMIUM RESIDENTIAL SKYLIGHT

Rev. Date	April 23, 2012	
Drawn By	AP	Sheet: 1 OF 1
Rev. By	CRH	Dwg No.
Engineer:	AP	SS-F 042312

ORCA Manufacturing, inc.
P.O. Box 992
Hurlock, MD 21643
PHONE (800) 776-1539
FAX (410)-943-8245
www.starlightskylights.com