

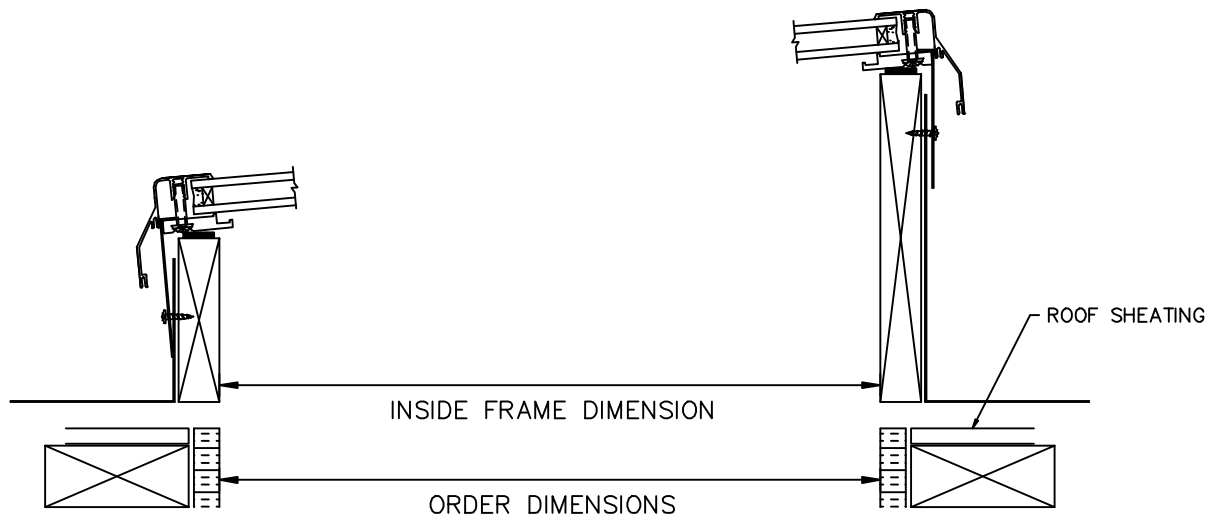



SS-F-FR

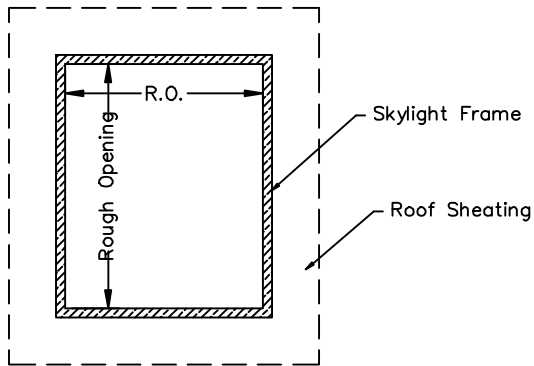


SS-V-FR

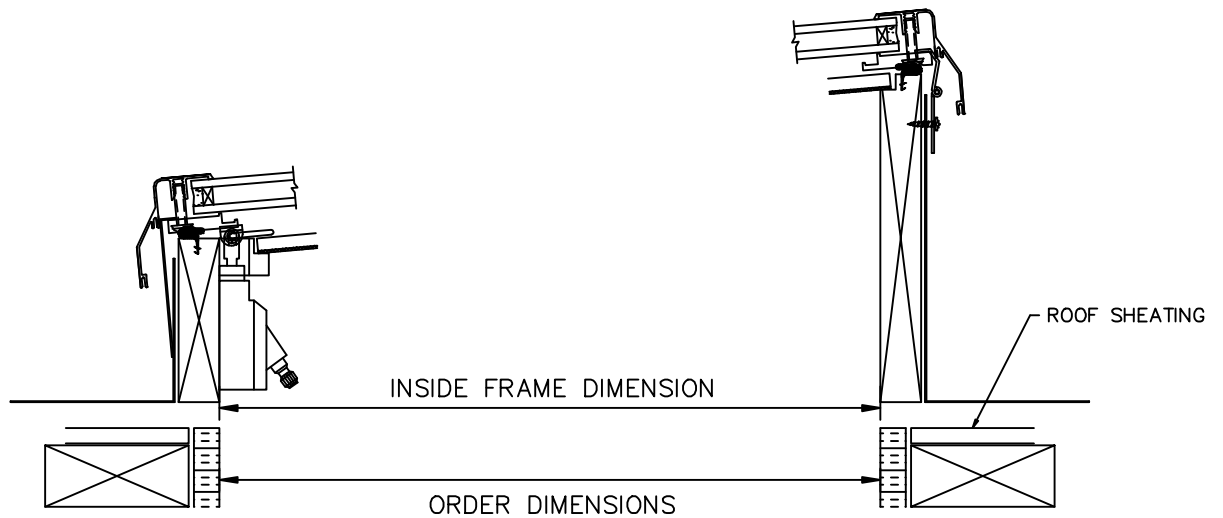

1 **FRAME PLAN VIEW**
Scale: NTS

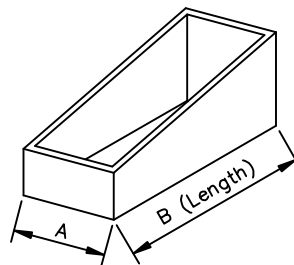

Up to 48" in length

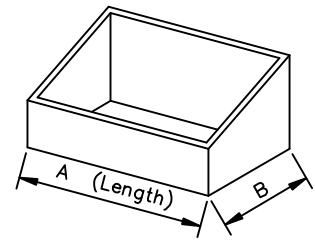

Over 48" in length

SS-FR						
Model	Dimensions (R.O.)	Glazing	Finish	Quantity	Project	
 STARLIGHT SKYLIGHTS PRODUCT OF ORCA MANUFACTURING, INC		TITLE: STARLIGHT SKYLIGHTS FIX OR VENTED - FLAT ROOF (INSTALLATION DETAILS)				
		Rev. Date	April 23, 2012		ORCA Manufacturing, inc. P.O. Box 992 Hurlock, MD 21643 PHONE (800) 776-1539 FAX (410)-943-8245 www.starlightskylights.com	
		Drawn By	AP	Sheet: 1 OF 1		
		Rev. By	CRH	Dwg No.		
		Engineer:	AP	SS-FR-Inst. 042312		