



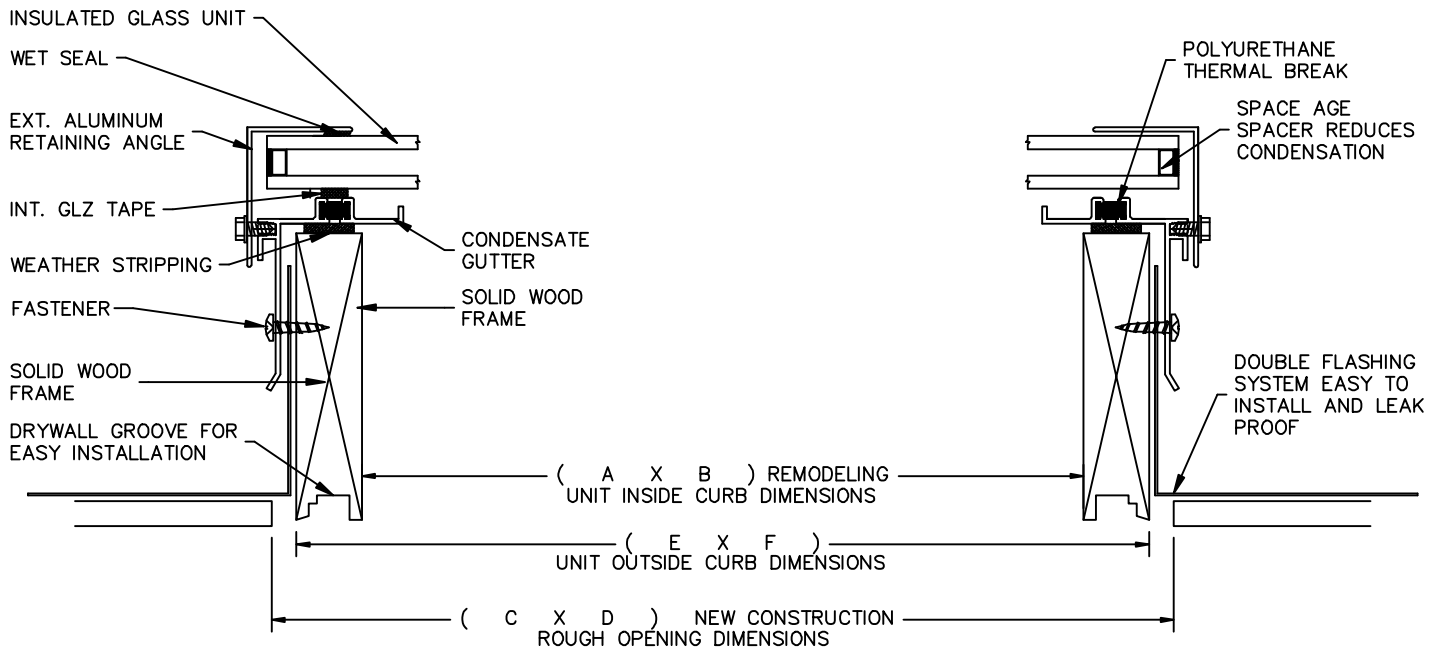

SHAPED MODELS PLAN VIEW

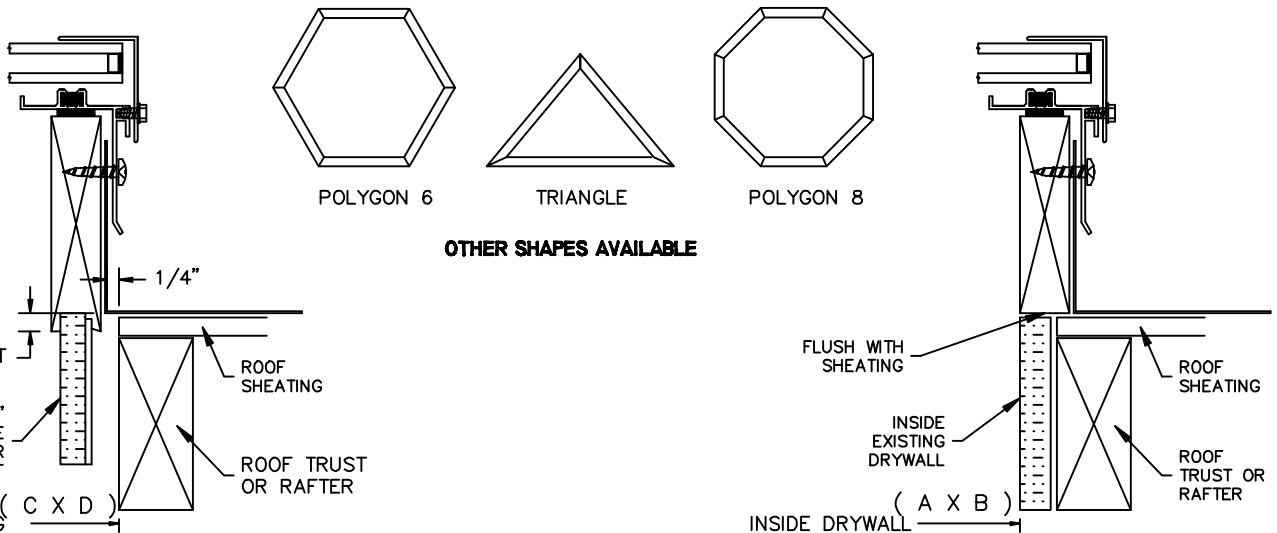

STANDARD - NEW CONSTRUCTION

(ORDER BY ROUGH OPENING (R.O.))
Unit outside dimensions will be 1/2\"/>

Dimensions (Choose one)

- ☐ Inside Dimensions = (A x B)
☐ Rough Opening = (C x D)
☐ Outside Dimensions = (E x F)

FLUSH NO GROOVE - REMODELING

(ORDER BY INSIDE DRYWALL DIMENSION)
Unit inside dimensions will be same as inside drywall dimension to minimize trimming out

SS-F-SHAPE					
Model	Dimensions(ID/RO/OD)	Glazing	Finish	Quantity	Project



**STARLIGHT
SKYLIGHTS**
PRODUCT OF ORCA MANUFACTURING, INC

TITLE:
**STARLIGHT SKYLIGHTS - FIXED
PREMIUM RESIDENTIAL SKYLIGHT - SHAPE MODEL**

Rev. Date	April 20, 2012	
Drawn By	AP	Sheet: 1 OF 1
Rev. By	CRH	Dwg No.
Engineer:	AP	SS-F-SHAPE 042012

ORCA Manufacturing, inc.
 P.O. Box 992
 Hurlock, MD 21643
 PHONE (800) 776-1539
 FAX (410)-943-8245
www.starlightskylights.com